

**SCDHEC OFFICE OF OCEAN AND COASTAL RESOURCE MANAGEMENT**  
**PERMIT APPLICATION PUBLIC NOTICE**

**March 23, 2007**

**Permit Number:** OCRM-07-074-F  
**Permit ID:** 58014

The SCDHEC Office of Ocean and Coastal Resource Management has received an application for a permit for the alteration of a critical area. This application was submitted pursuant to the Coastal Zone Management Act (Act 123) of the 1977 South Carolina General Assembly. The application, in brief, is described as follows:

**APPLICANT:** Craig T. White  
C/O Watersdeep, Inc.  
PO Box 12880  
Charleston, SC 29412

**LOCATION:** On and adjacent to Ashley River at 4373 Stoney Poynt Ct., North Charleston, Charleston County, South Carolina. TMS#: 410-00-00-064.

**WORK:** The work as proposed and shown on the attached plans consists of constructing a dock. Specifically, the applicant seeks to construct a 4' x 186' walkway with handrails (existing) leading to a 15' x 20' covered pierhead with two 7' benches. Floodside of the pierhead, a 4' x 10' catwalk will connect to another 3' x 50' catwalk that will be attached to a 12.5' x 12.5' covered boatlift. Channelward, a 3' x 20' existing ramp will lead to a 20' x 20' floating dock. Floodside of the floating dock, a single mooring pile will be installed. The work as described is for the applicant's private, recreational use.

This public notice is being distributed to all known interested persons and agencies to assist in developing facts on which a decision by OCRM can be based. Comments concerning the proposed work should be submitted in writing, setting forth sufficient detail to furnish a clear understanding of the reasons for support or opposition.


The decision to issue or deny a permit will be based on the individual merits of the application, the policies specified in the South Carolina Coastal Zone Management Act, and the considerations outlined in the State of South Carolina Coastal Zone Management Program. Interested parties who wish to be notified of final permit action must notify OCRM in writing of this request.

*To assure review by OCRM, comments regarding this application must be received by OCRM on or before April 7, 2007. For further information please contact the project manager for this activity, Amanda Flake at 843-953-0258.*

**PLEASE REPLY TO:**

SCDHEC OFFICE OF OCEAN AND COASTAL RESOURCE MANAGEMENT  
1362 McMillan Avenue, Suite 400  
Charleston, South Carolina 29405

Please refer to P/N# OCRM-07-074-F

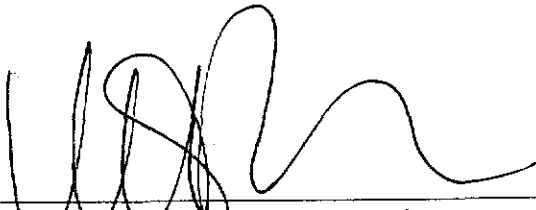
  
\_\_\_\_\_  
Tess Rodgers, Regulatory Coordinator

REFERENCE DOCUMENTS:

1. PLAT RECORDED AT PLAT BOOK ED, PAGE 438
2. CHARLESTON COUNTY GIS PHOTOGRAPHS

CURVE TABLE						
CURVE	RADIUS	LENGTH	DELTA	TANGENT	CRD. BRG.	CHRD
C4	52.00	47.93	52°48'35"	25.82	S25°16'11"E	48.25

LINE TABLE		
LINE	BEARING	LENGTH
L7	S04°13'10"E	42.18

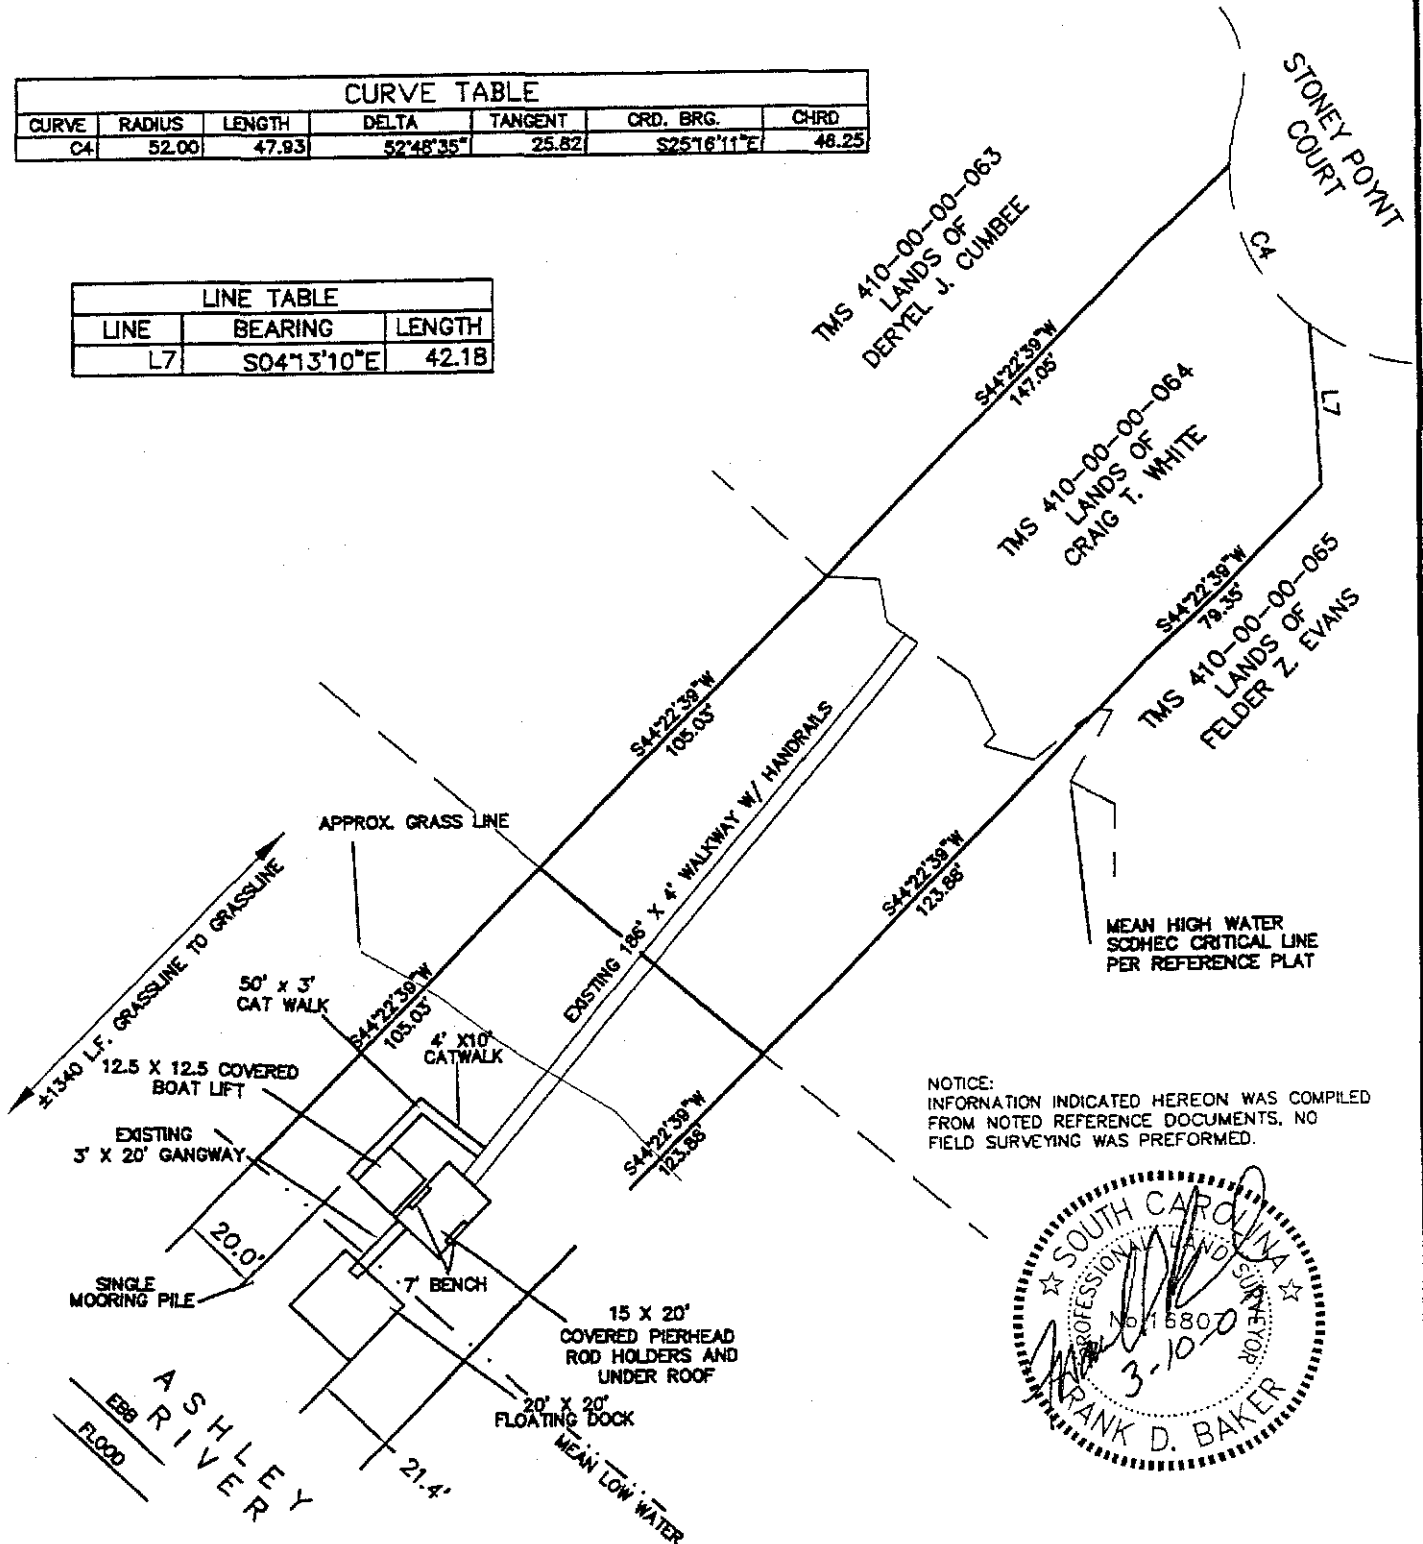

PROPOSED: PRIVATE DOCK CONSTRUCTION

ADJACENT OWNERS:  
1. DERYEL J. CUMBEE  
2. FELDER Z. EVANS

FIGURE 1


COMPILED  
PLAN VIEW  
SCALE 1" = 50'

CRAIG T. WHITE  
4373 STONEY POYNT COURT  
NORTH CHARLESTON SC 29407

PROPOSED: PRIVATE DOCK CONSTRUCTION  
WATERWAY: ASHLEY RIVER  
COUNTY OF: CHARLESTON, SC  
APPLICATION BY: CRAIG T. WHITE

P/N #/: TBD  
10-10-06


CCRM-07-074 F

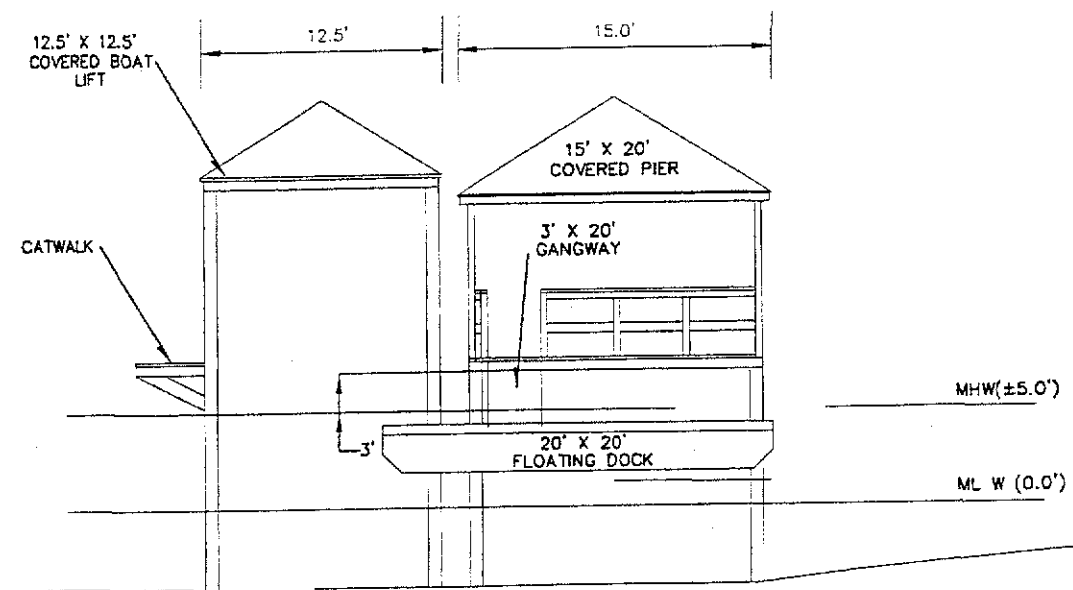

ASHLEY RIVER

DOCK CROSS SECTION

SCALE 1"=10'

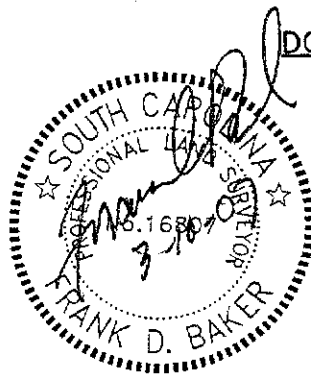

PROPOSED: PRIVATE DOCK  
CONSTRUCTION

ADJACENT OWNERS:  
1. DERYEL J. CUMBEE  
2. FELDER Z. EVANS

FIGURE 2

DOCK CROSS SECTION  
FRONT VIEW

SCALE 1" = 10'



CRAIG T. WHITE

4373 STONEY POYNT COURT  
NORTH CHARLESTON SC 29407

PROPOSED: PRIVATE DOCK  
CONSTRUCTION  
WATERWAY: ASHLEY RIVER  
COUNTY OF: CHARLESTON, SC  
APPLICATION BY: CRAIG T. WHITE

P/N #/: TBD  
10-10-06

OCCM-07-074-F

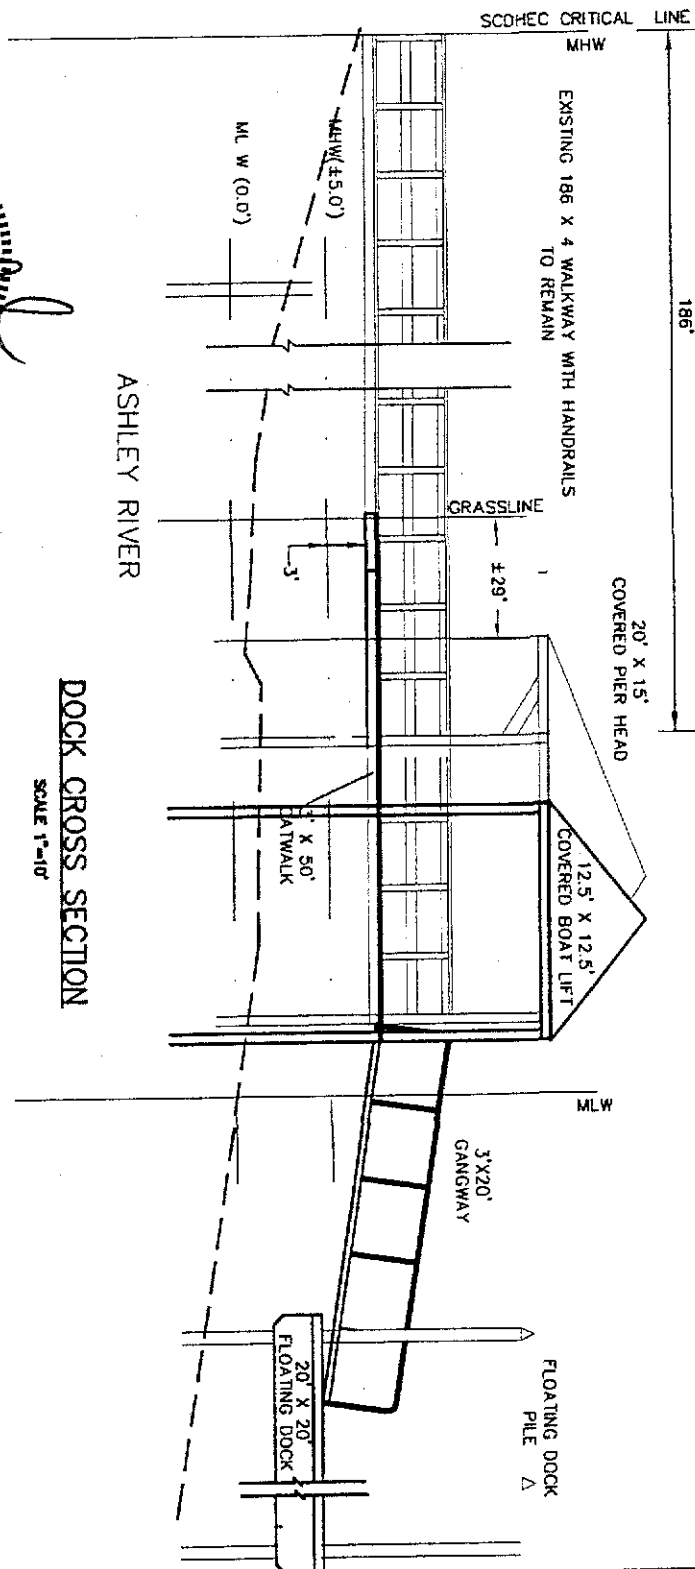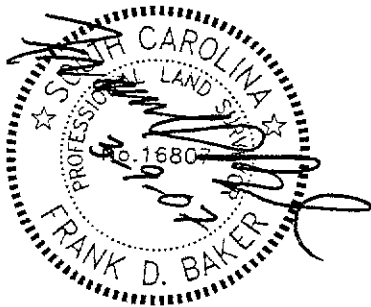

**DOCK CROSS SECTION**  
SCALE 1"=10'

**FIGURE 3**

**DOCK CROSS SECTION  
SIDE VIEW**

SCALE 1" = 10'


CRAIG T. WHITE

4373 STONEY POYNT COURT  
NORTH CHARLESTON SC 29407

PROPOSED: PRIVATE DOCK  
CONSTRUCTION  
WATERWAY: ASHLEY RIVER  
COUNTY OF: CHARLESTON, SC  
APPLICATION BY: CRAIG T. WHITE

P/N #/: TBD  
10-10-06

002M-07-074-F

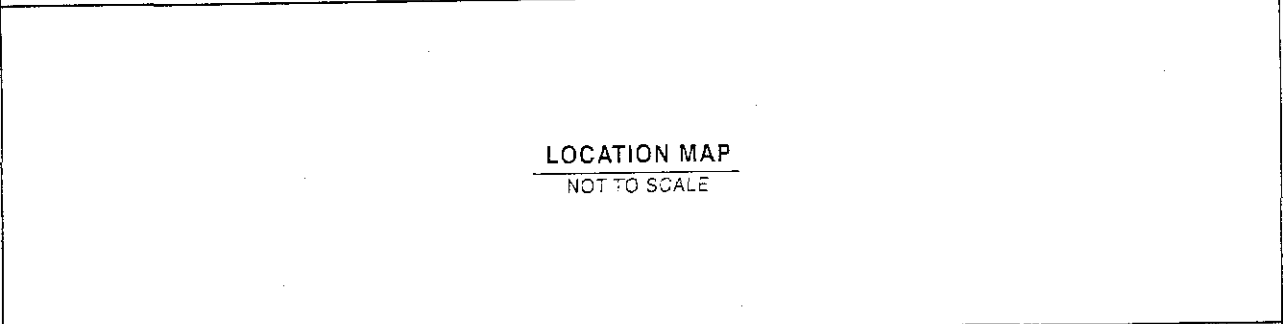

NOT TO SCALE

WATERWAY: ASHLEY RIVER  
COUNTY OF: CHARLESTON, SC  
APPLICATION BY: CRAIG T. WHITE  
P/N#: TBD  
DATE: 10-10-07

Q02M-07-074-F